


Delano Avenue Reconstruction, Muskegon County

Start: September 2021

End: November 2021

Investment: \$720,000

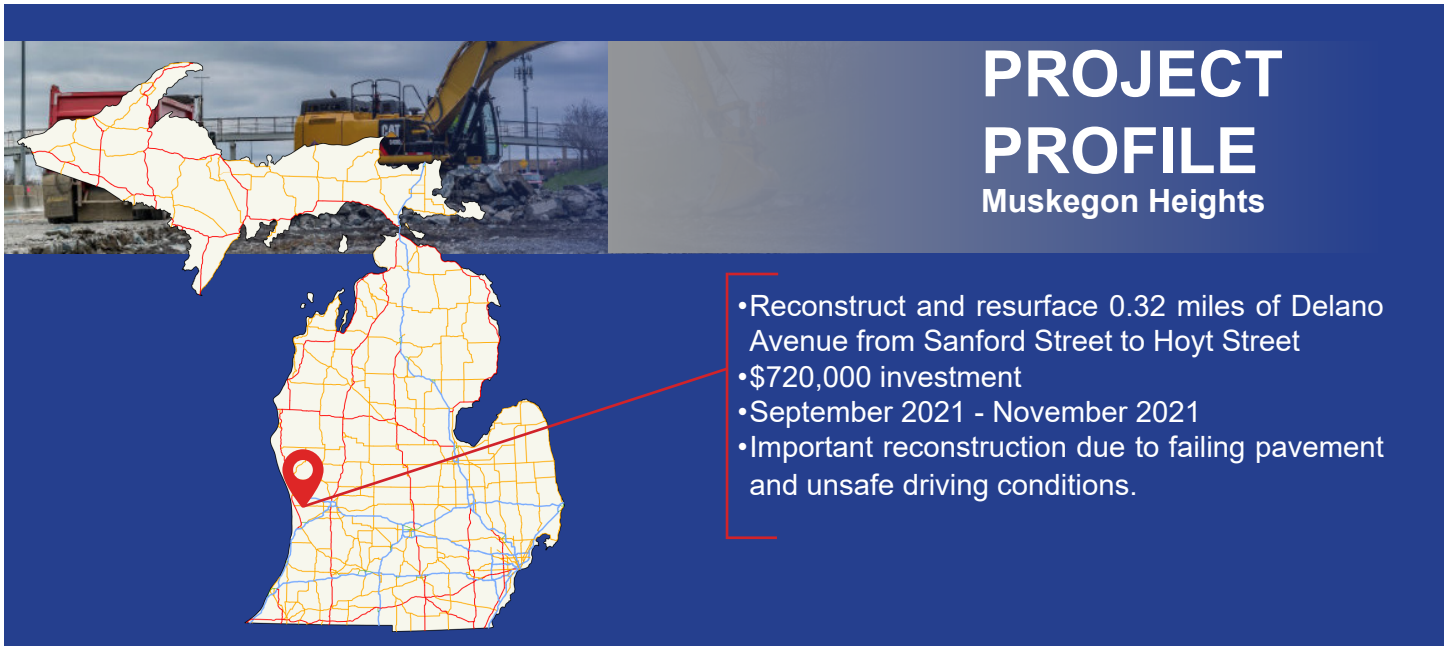

PROJECT PROFILE

Muskegon Heights

- Reconstruct and resurface 0.32 miles of Delano Avenue from Sanford Street to Hoyt Street
- \$720,000 investment
- September 2021 - November 2021
- Important reconstruction due to failing pavement and unsafe driving conditions.

What Is Being Done?

2021 construction includes:


- Full depth reconstruction/resurfacing of two lanes of undivided road way
- Replacement/rehabilitation of ADA ramps and driveway approaches as necessary
- Installation and replacement of existing curbs
- Stormwater drainage improvements
- Installation of road paint markings, including crosswalks and right-of-way parking

How Traffic Will be Affected:


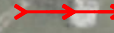
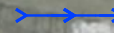
Construction will take place in one stage to limit the length of disturbance in the City.

- Delano Avenue will be closed during construction between the intersection of Sanford Street to the intersection of Hoyt Street. Residents are encouraged to park on side streets during construction.
- Traffic to businesses and residents will be maintained utilizing side streets and alleys.
- Pedestrian traffic will be detoured as necessary during construction.
- Detours are anticipated during the construction time frame and details will be provided prior to start of construction.



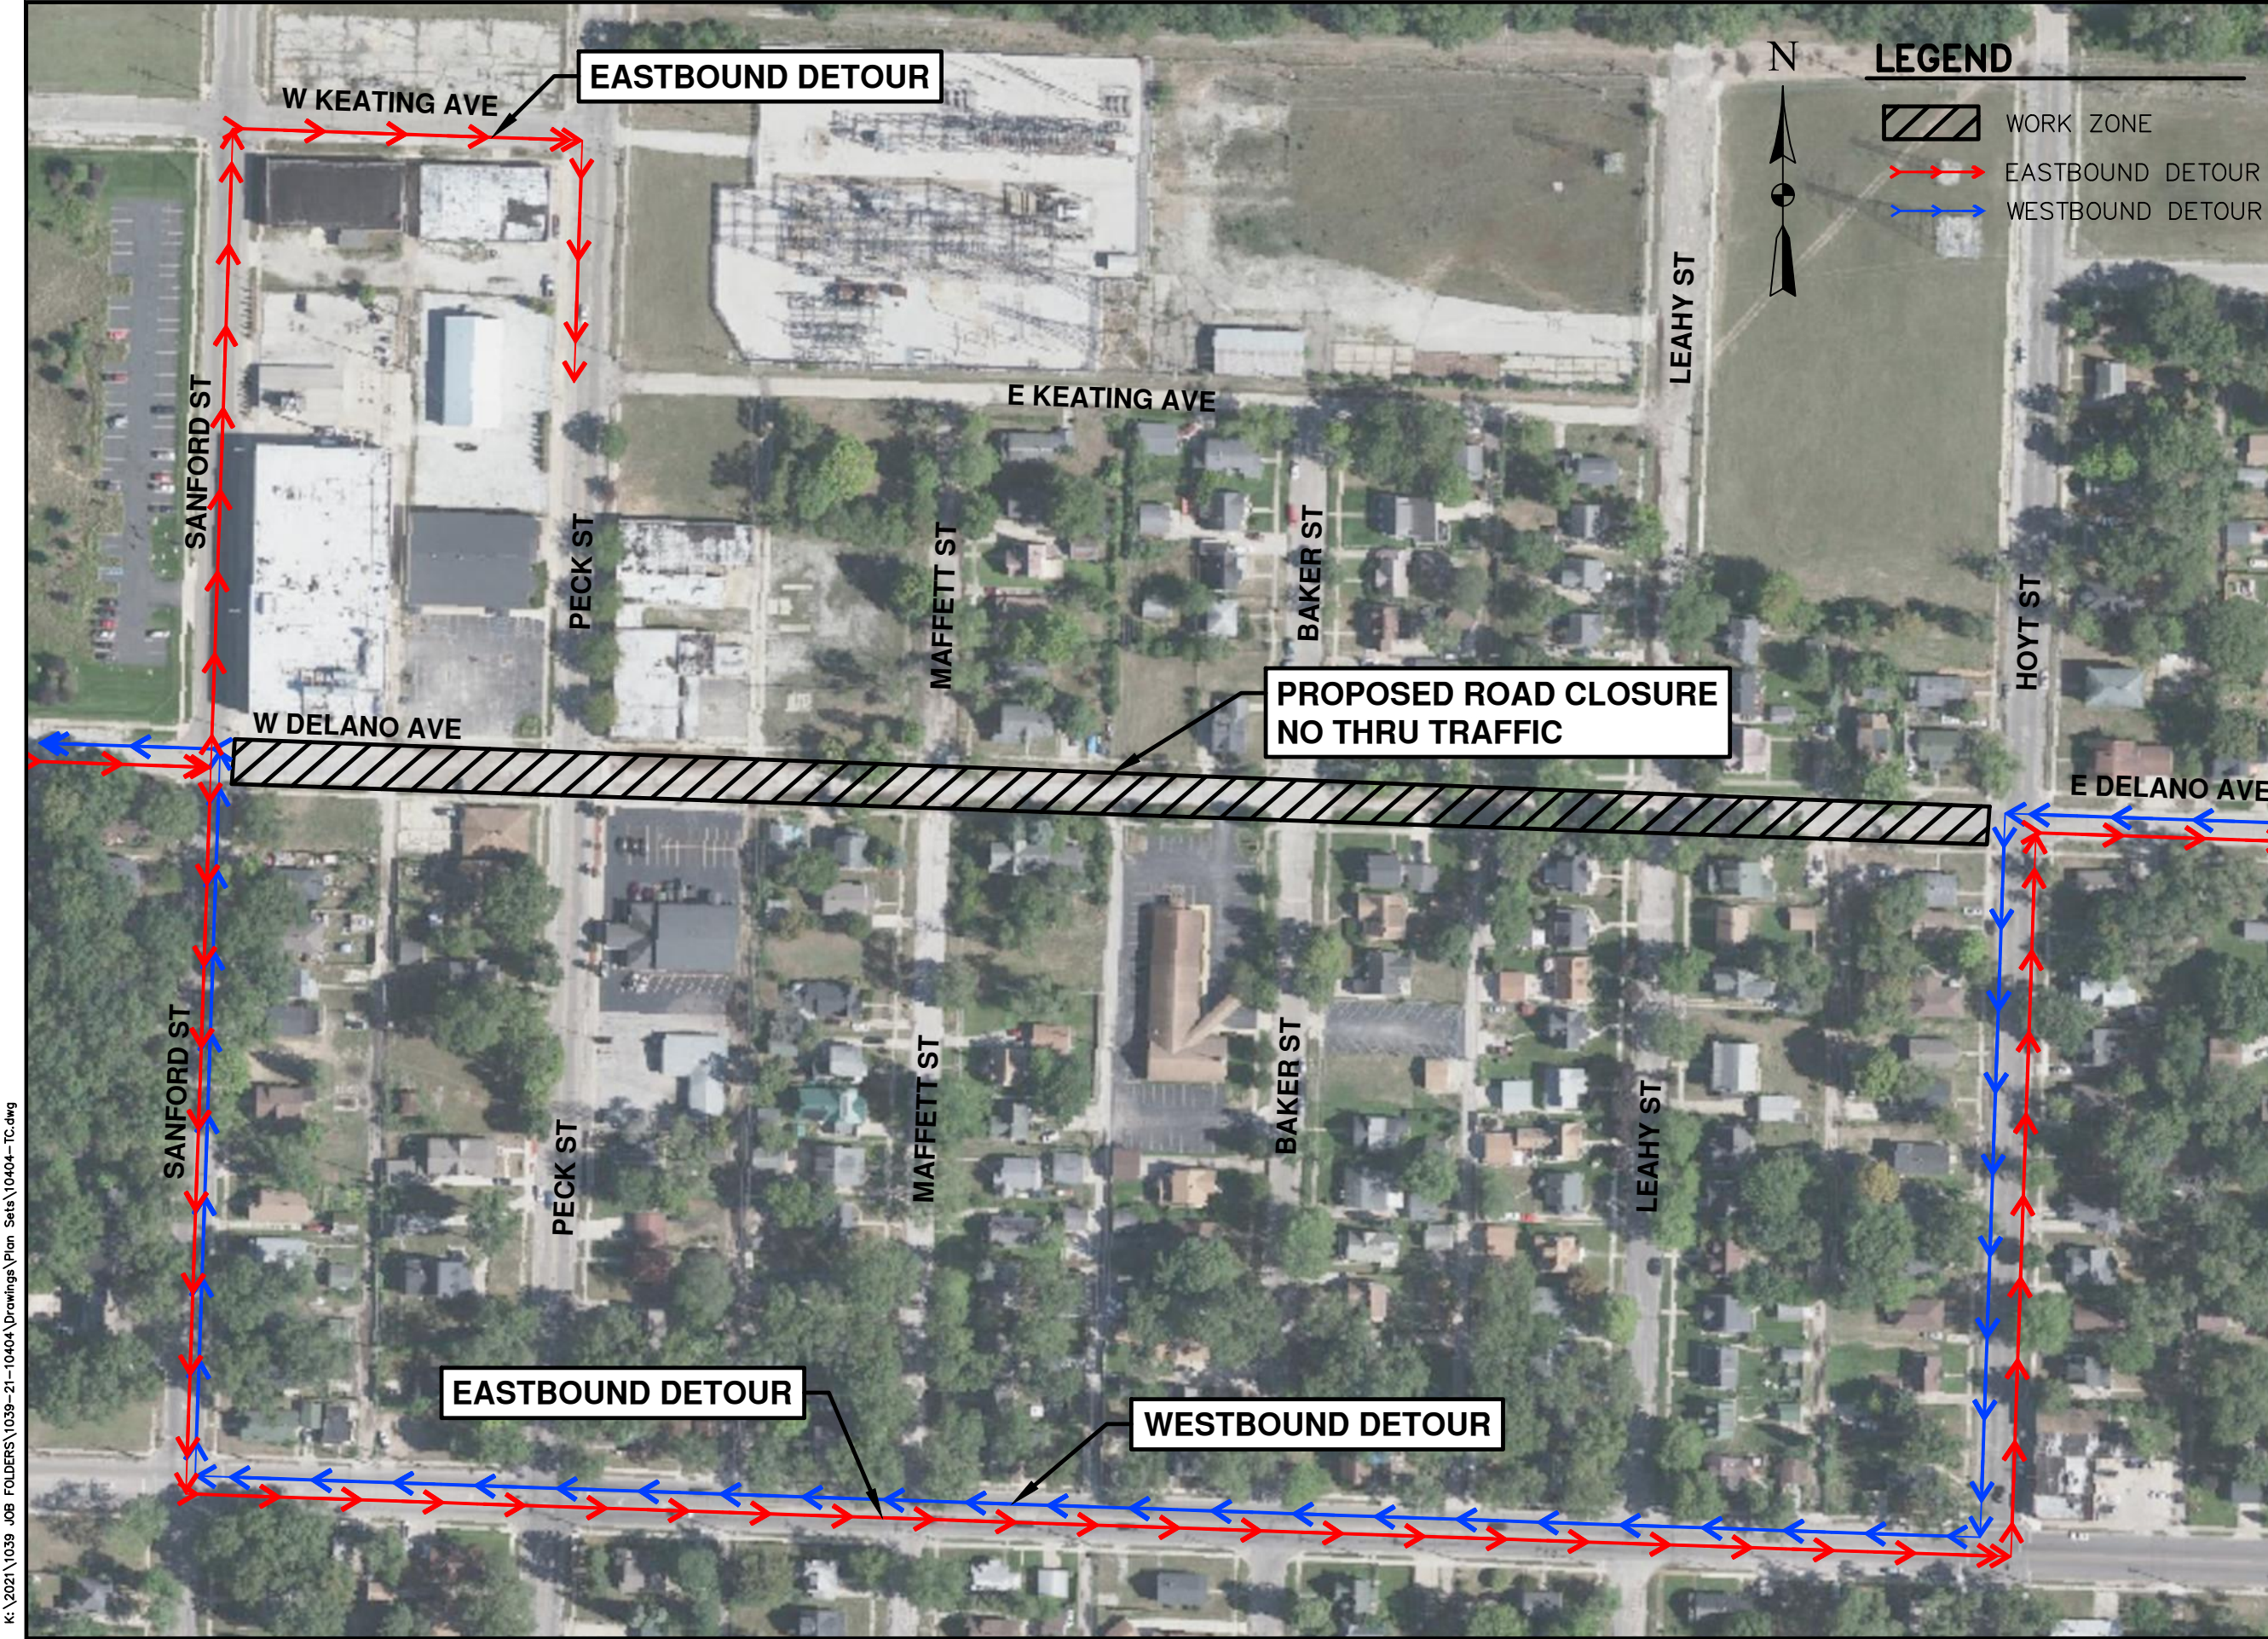

LEGEND

-  WORK ZONE
-  EASTBOUND DETOUR
-  WESTBOUND DETOUR



Revisions

--	--	--	--

Project Number 1039-21-10404	Date 6/29/21		
P.M. CA	Checked by CA	Drawn by CS	Crew/Book BOOK

Client
CITY OF MUSKEGON HEIGHTS

Project
MUSKEGON HEIGHTS - DELANO AVENUE ROAD CONSTRUCTION

State MICHIGAN		
County MUSKEGON		
Community MUSKEGON HEIGHTS		
Township 10N	Range 16W	Section 32

Title
TRAFFIC CONTROL ROUTE

Drawing Scale	Sheet Number 1
---------------	--------------------------

K:\2021\1039 JOB FOLDERS\1039-21-10404\Drawings\Plan Sets\10404-TC.dwg

DELANO AVENUE PROJECT SCHEDULE

Task Name	Duration	Start	Finish	Q3													Q4															
				Jun	Jul 5	Jul 12	Jul 19	Jul 26	Aug 2	Aug 9	Aug 16	Aug 23	Aug 30	Sep 6	Sep 13	Sep 20	Sep 27	Oct 4	Oct 11	Oct 18	Oct 25	Nov 1	Nov 8	Nov 15	Nov 22	Nov 29	Dec 6	Dec 13	Dec 20			
Design	30d	07/05/21	08/13/21		█																											
Permitting	15d	08/16/21	09/03/21								█																					
Bidding	15d	08/16/21	09/03/21								█																					
Award	1d	09/17/21	09/17/21											█																		
Construction	35d	09/27/21	11/12/21												█																	
Project Close-Out	13d	11/12/21	11/30/21																					█								